
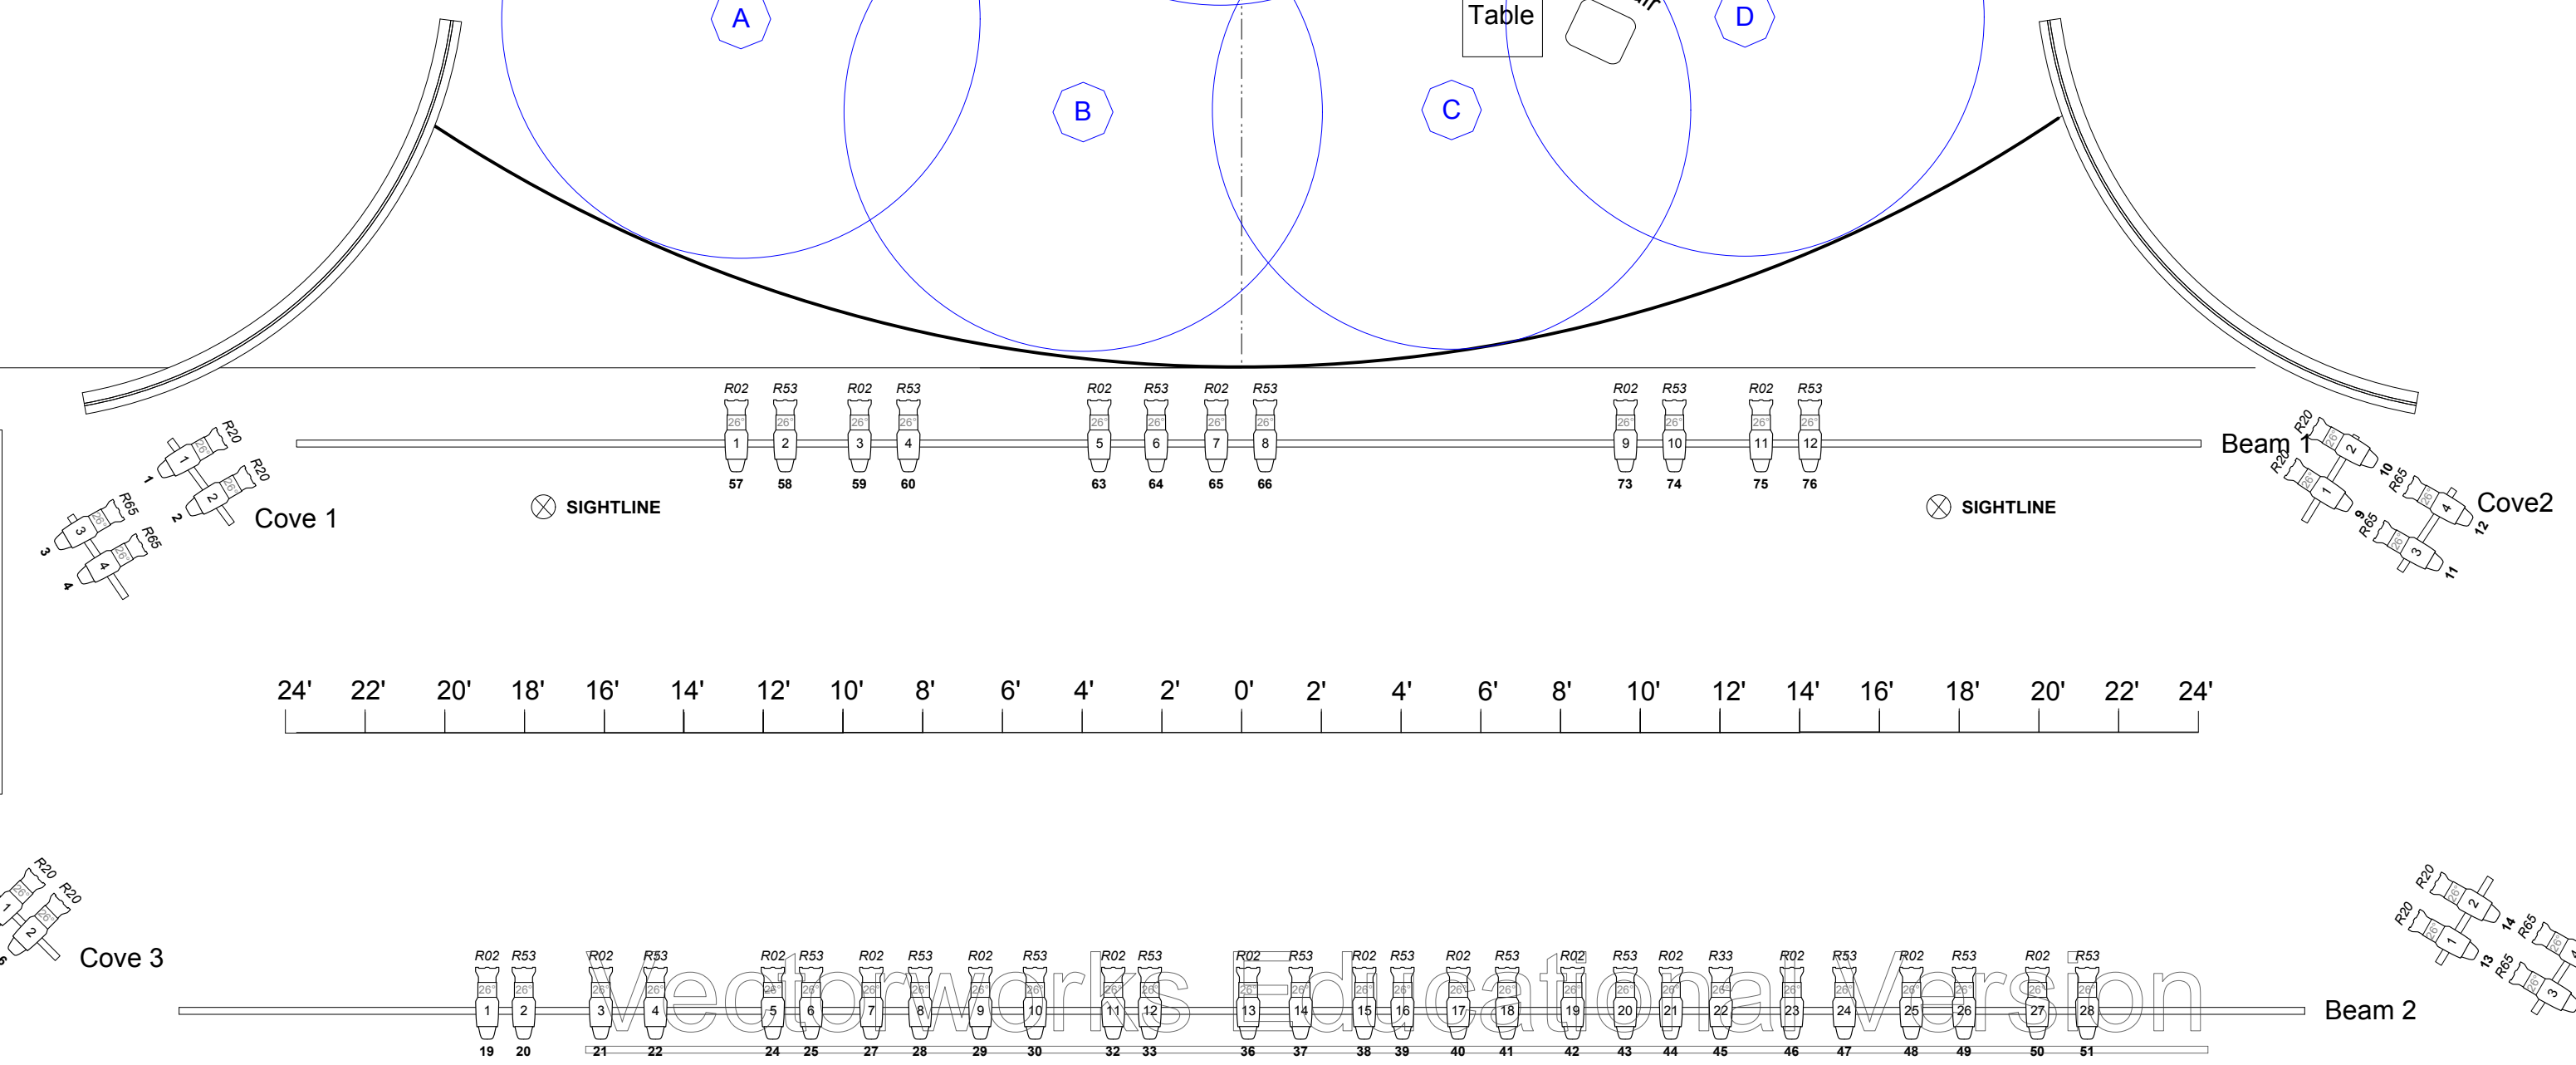
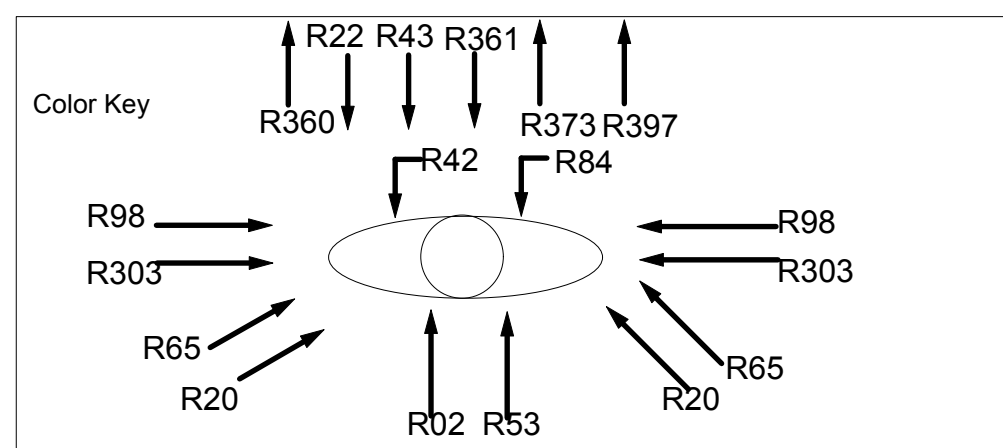
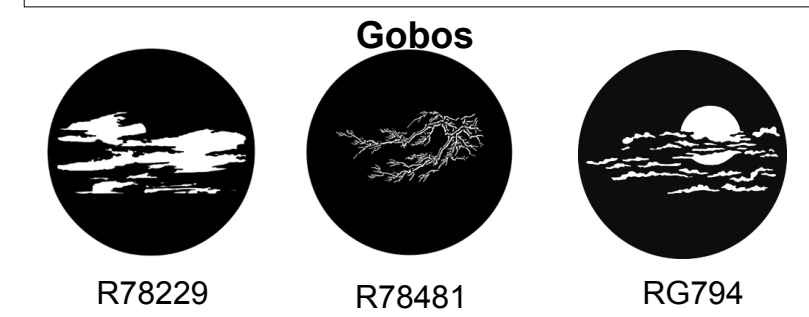


47	
46	
45	Cyc
44	
43	
42	
41	Leg
40	4TH ELECTRIC
39	Border
38	
37	
36	
35	
34	
33	
32	
31	
30	Leg
29	
28	3DR ELECTRIC
27	Border
26	
25	
24	
23	
22	
21	
20	
19	
18	Leg
17	
16	2ND ELECTRIC
15	Border
14	
13	
12	
11	
10	
9	
8	
7	
6	Leg
5	
4	1ST ELECTRIC
3	Border
2	
1	FRONT CURTAIN
	FIRE CURTAIN

Symbol Key

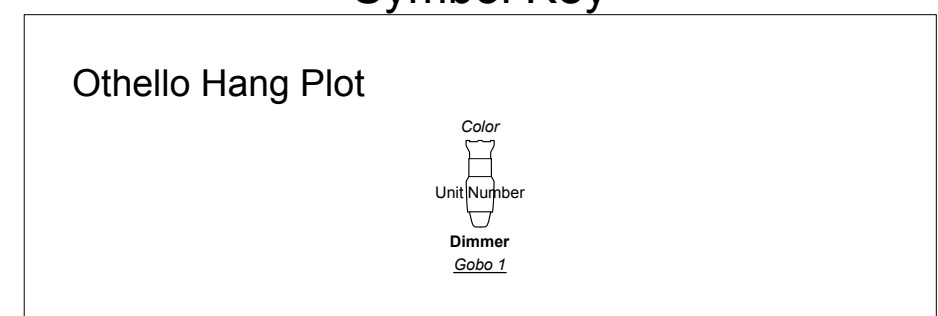

<h2>Othello</h2>				
Snow College Theater Arts Department Ellen Eccles Theater				
		Hang Plot Director: Megan Johnson Set Designer: Megan Johnson Light Designer: Megan Johnson		
Approved:	Date:	Rev. Date:	Dwg. No 1 of 2	Scale:
	2-10-15	3/23/15		